

File Path: C:\Users\jason\OneDrive\Documents\Projects\119 Highway\119 Highway\119 Highway.dwg - Start Date: 04/08/2024




**VennTerra**  
Land Development  
1141 JAY LANE  
GRAHAM, NC 27253

REV	DATE	DESCRIPTION

**EXISTING CONDITIONS PLAN**

**N NC HIGHWAY 119**  
ALAMANCE COUNTY, NC 27302

DATE: 02/05/2026	SCALE: 1"=100'
DESIGN: SAK	DRAWN: JC
JOB NO.:	FILE NAME: SKETCH
SHEET NO.:	SKETCH PLAN

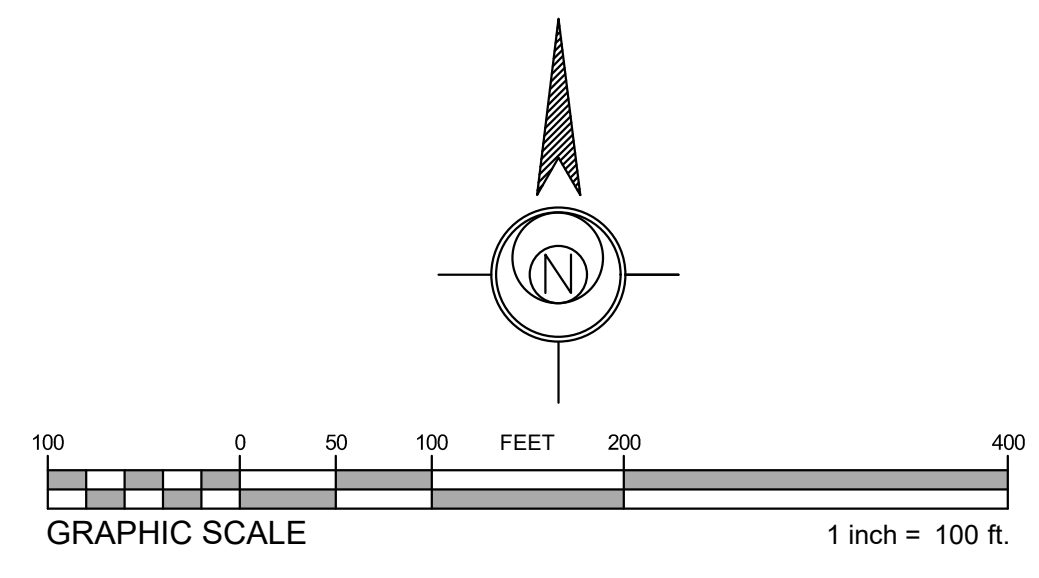

NOT FOR CONSTRUCTION